
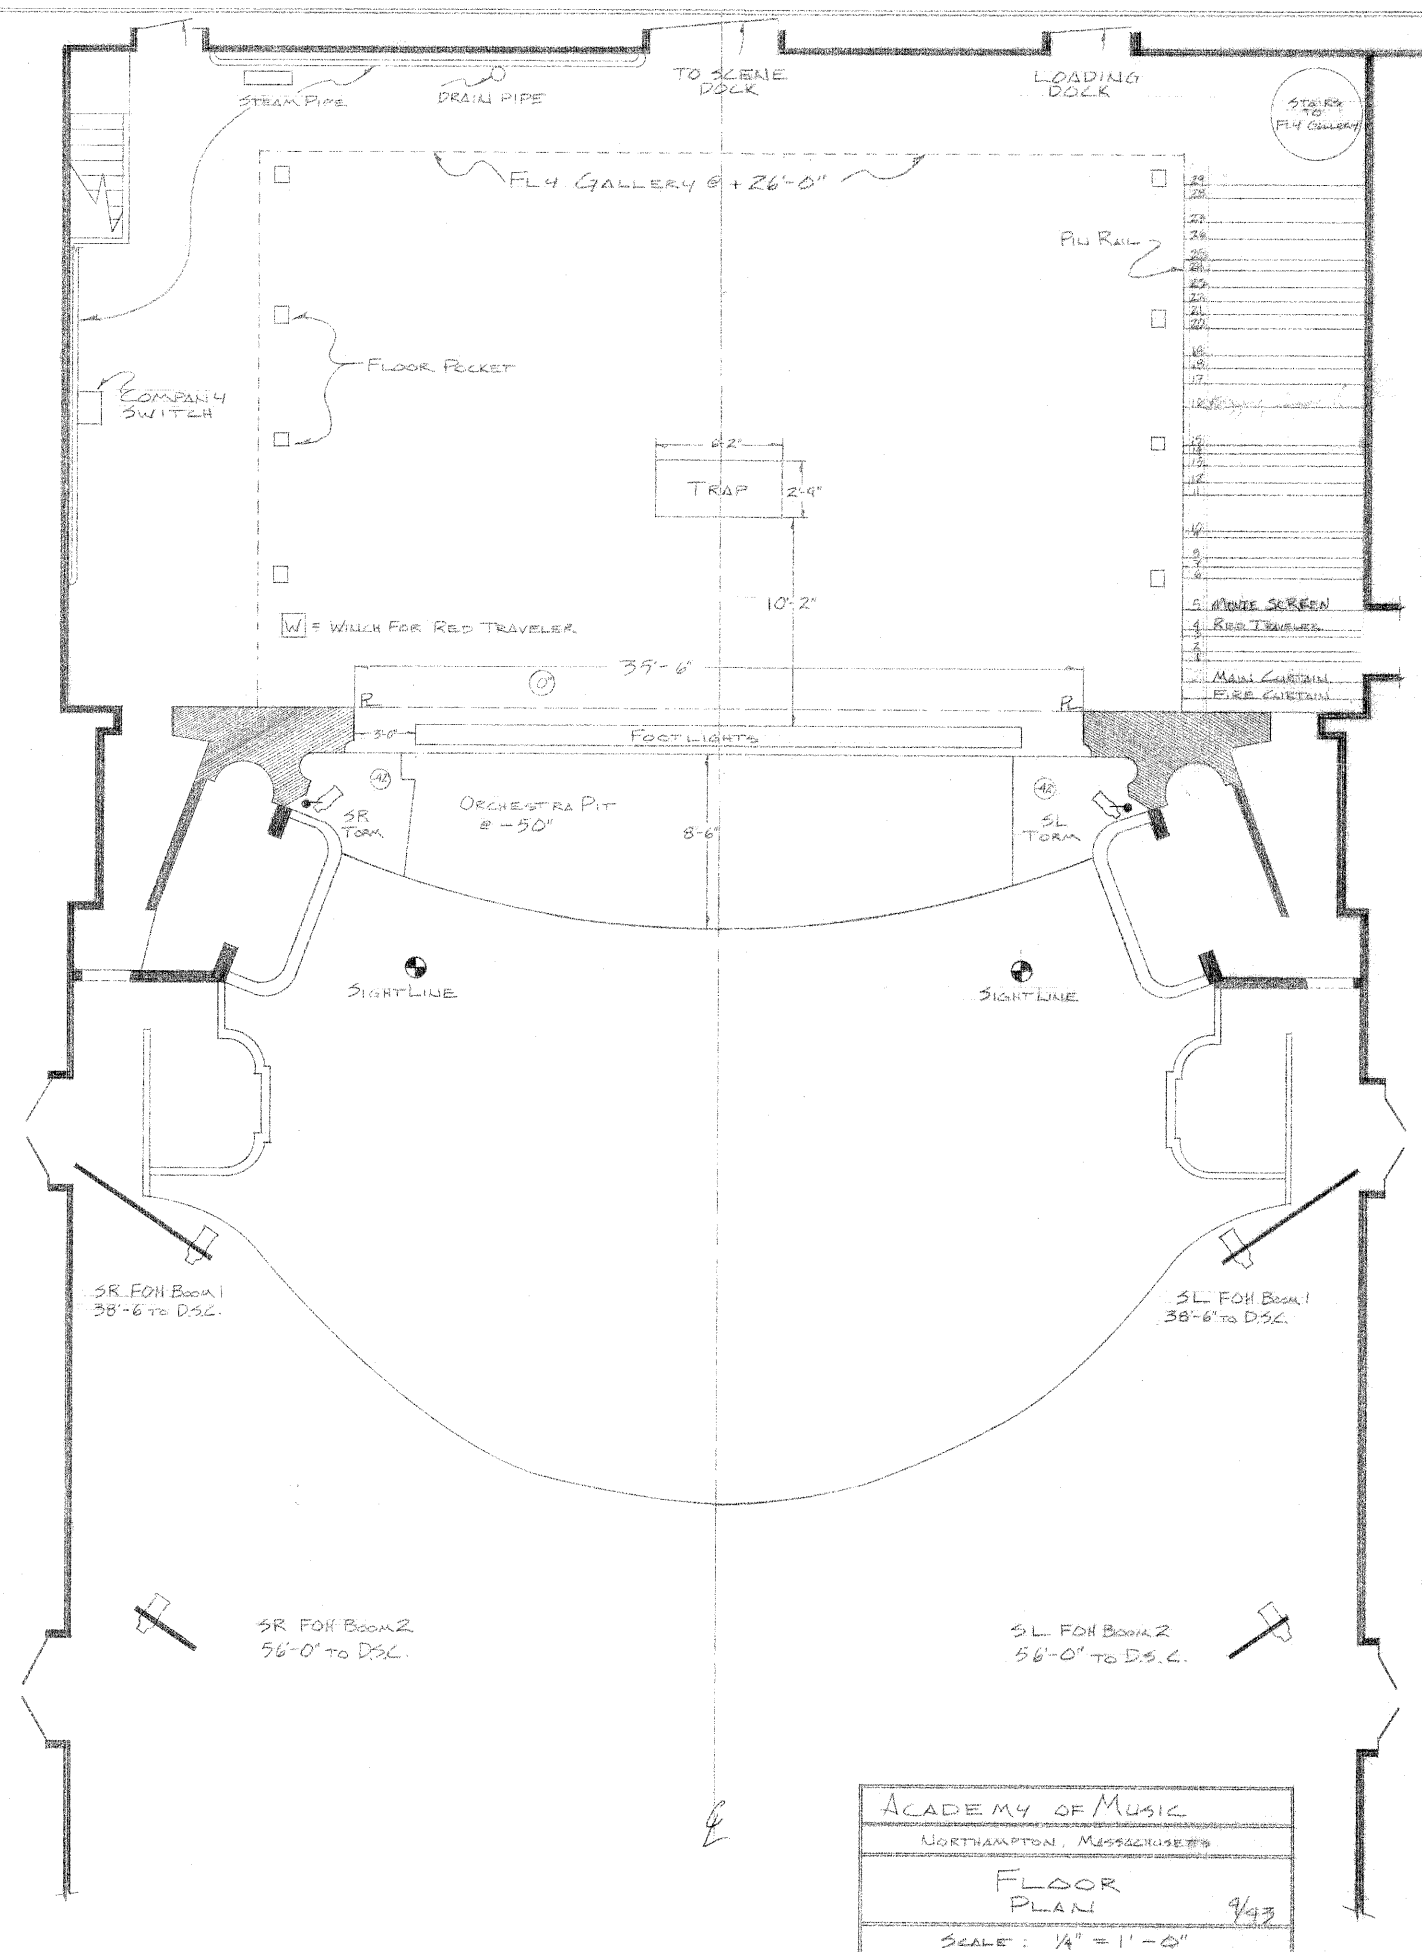


ACADEMY OF MUSIC
 NORTHAMPTON, MASSACHUSETTS
 E SECTION
 Looking S.R.
 SCALE: 1/4" = 1'-0"
 DRAWN BY: THOMAS P. MORGAN

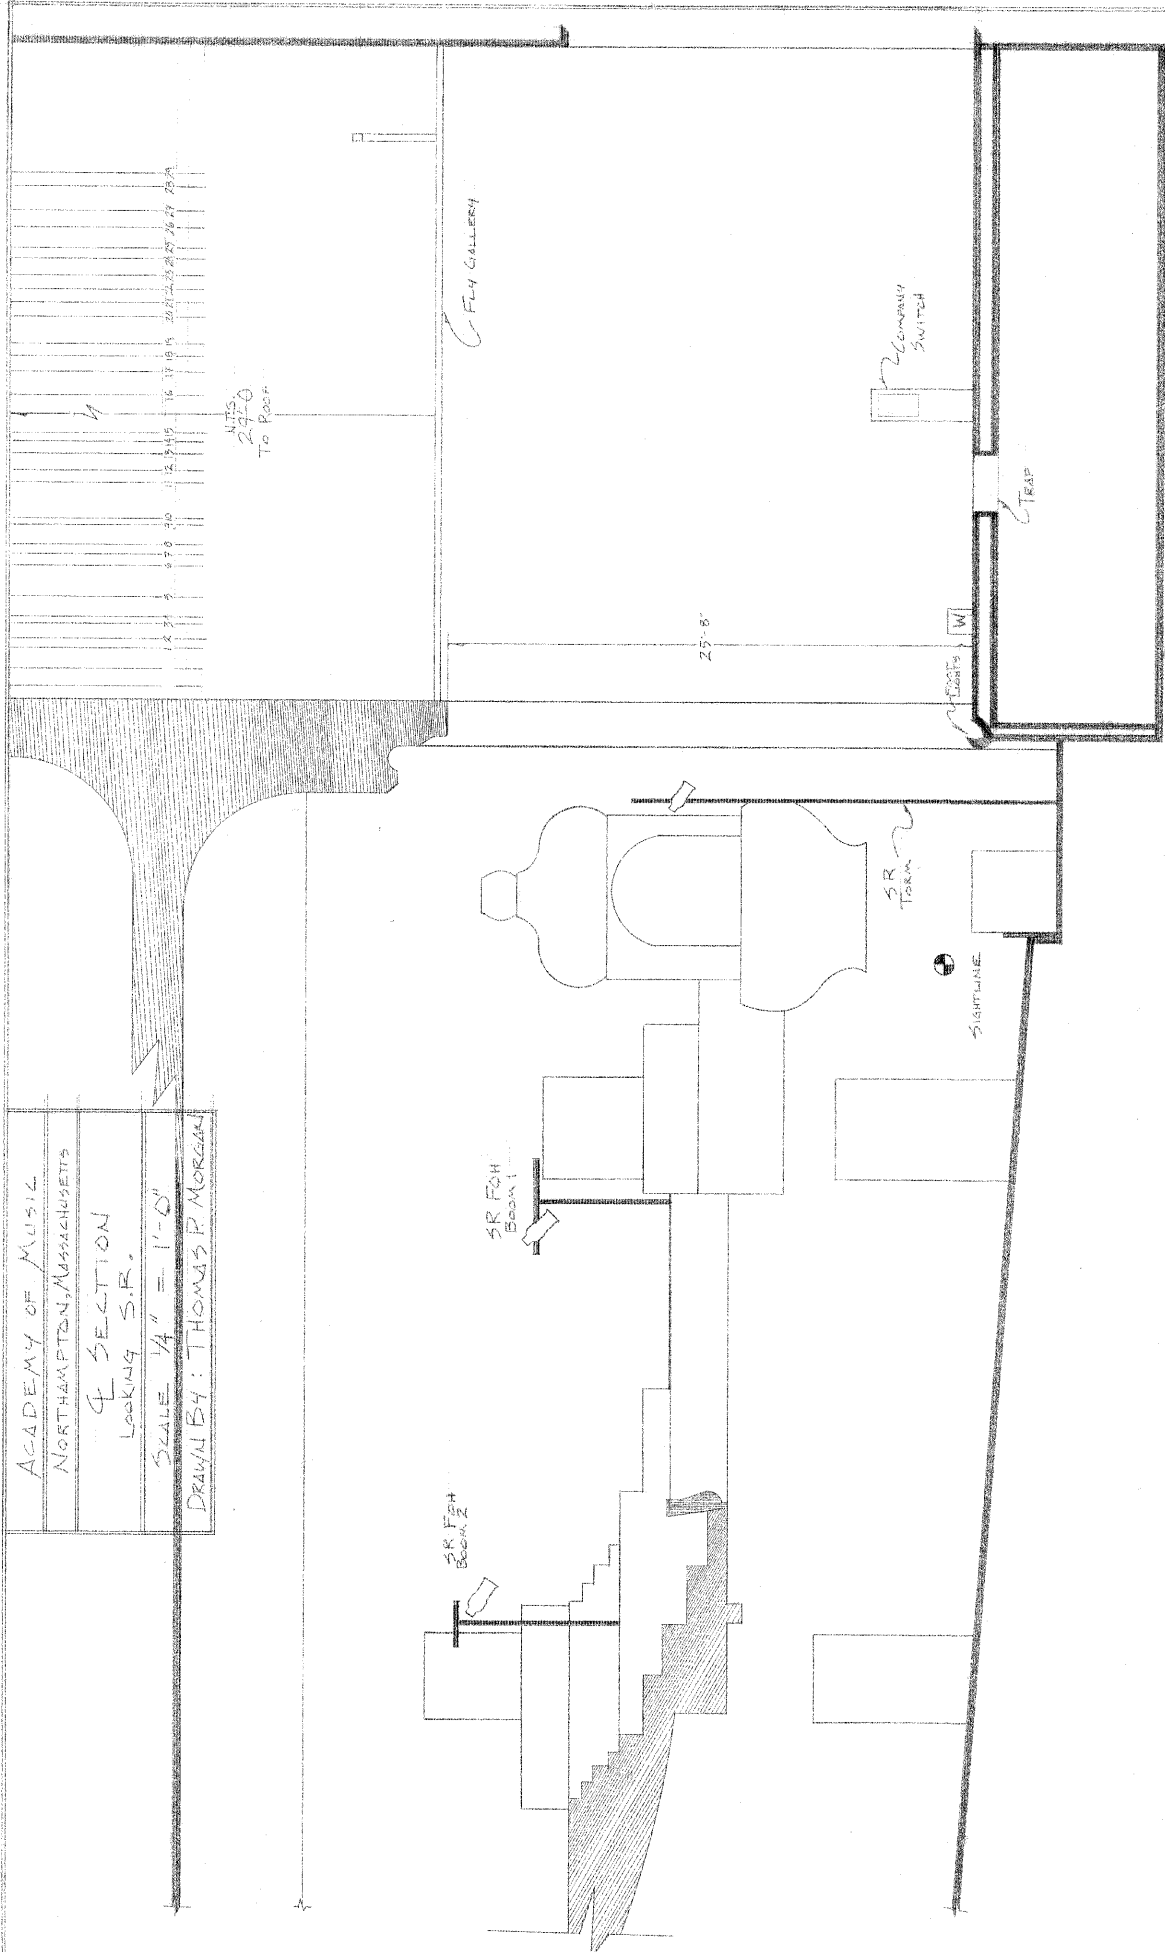

LIVE SET INFORMATION

24	23'-11"
23	23'-11"
22	23'-11"
21	23'-11"
20	23'-11"
19	23'-11"
18	23'-11"
17	23'-11"
16	23'-11"
15	23'-11"
14	23'-11"
13	23'-11"
12	23'-11"
11	23'-11"
10	23'-11"
9	23'-11"
8	23'-11"
7	23'-11"
6	23'-11"
5	23'-11"
4	23'-11"
3	23'-11"
2	23'-11"
1	23'-11"

NOTE:
 ALL DIMENSIONS FROM R.
 2'-0" (MOVIE SCREEN)
 4'-0" (RED TRAVELER)
 2'-11" (MOVIE SCREEN)
 4'-0" (RED TRAVELER)
 1'-6" (MAIN CURTAIN)
 0'-8" (FIRE CURTAIN)

ACADEMY OF MUSIC
 NORTHAMPTON, MASSACHUSETTS
 FLOOR PLAN
 SCALE: 1/4" = 1'-0"
 DRAWN BY: THOMAS P. MORGAN